




3 Exterior 3D Concept
12" = 1'-0"

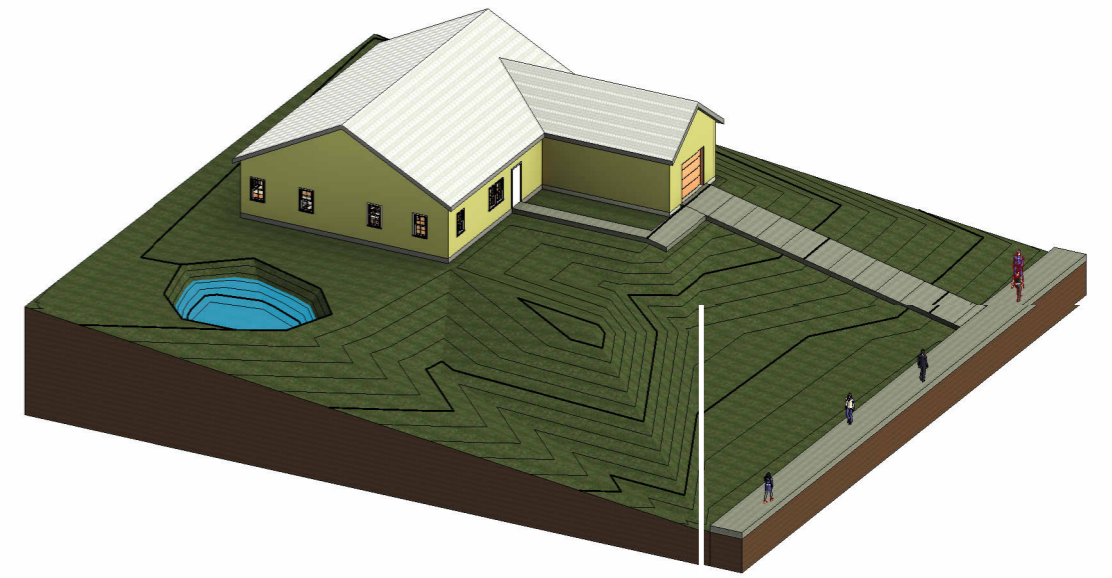

1 Southeast Isometric 1/32" = 1'-0"



2 Interior - Kitchen



www.autodesk.com/revit

Francis Dinh
Simple House


No.	Description	Date

3D Concept

Project number 1
Date 5/2/25
Drawn by Hubert Dinh
Checked by Wowkodaw

A101

Scale 12" = 1'-0"

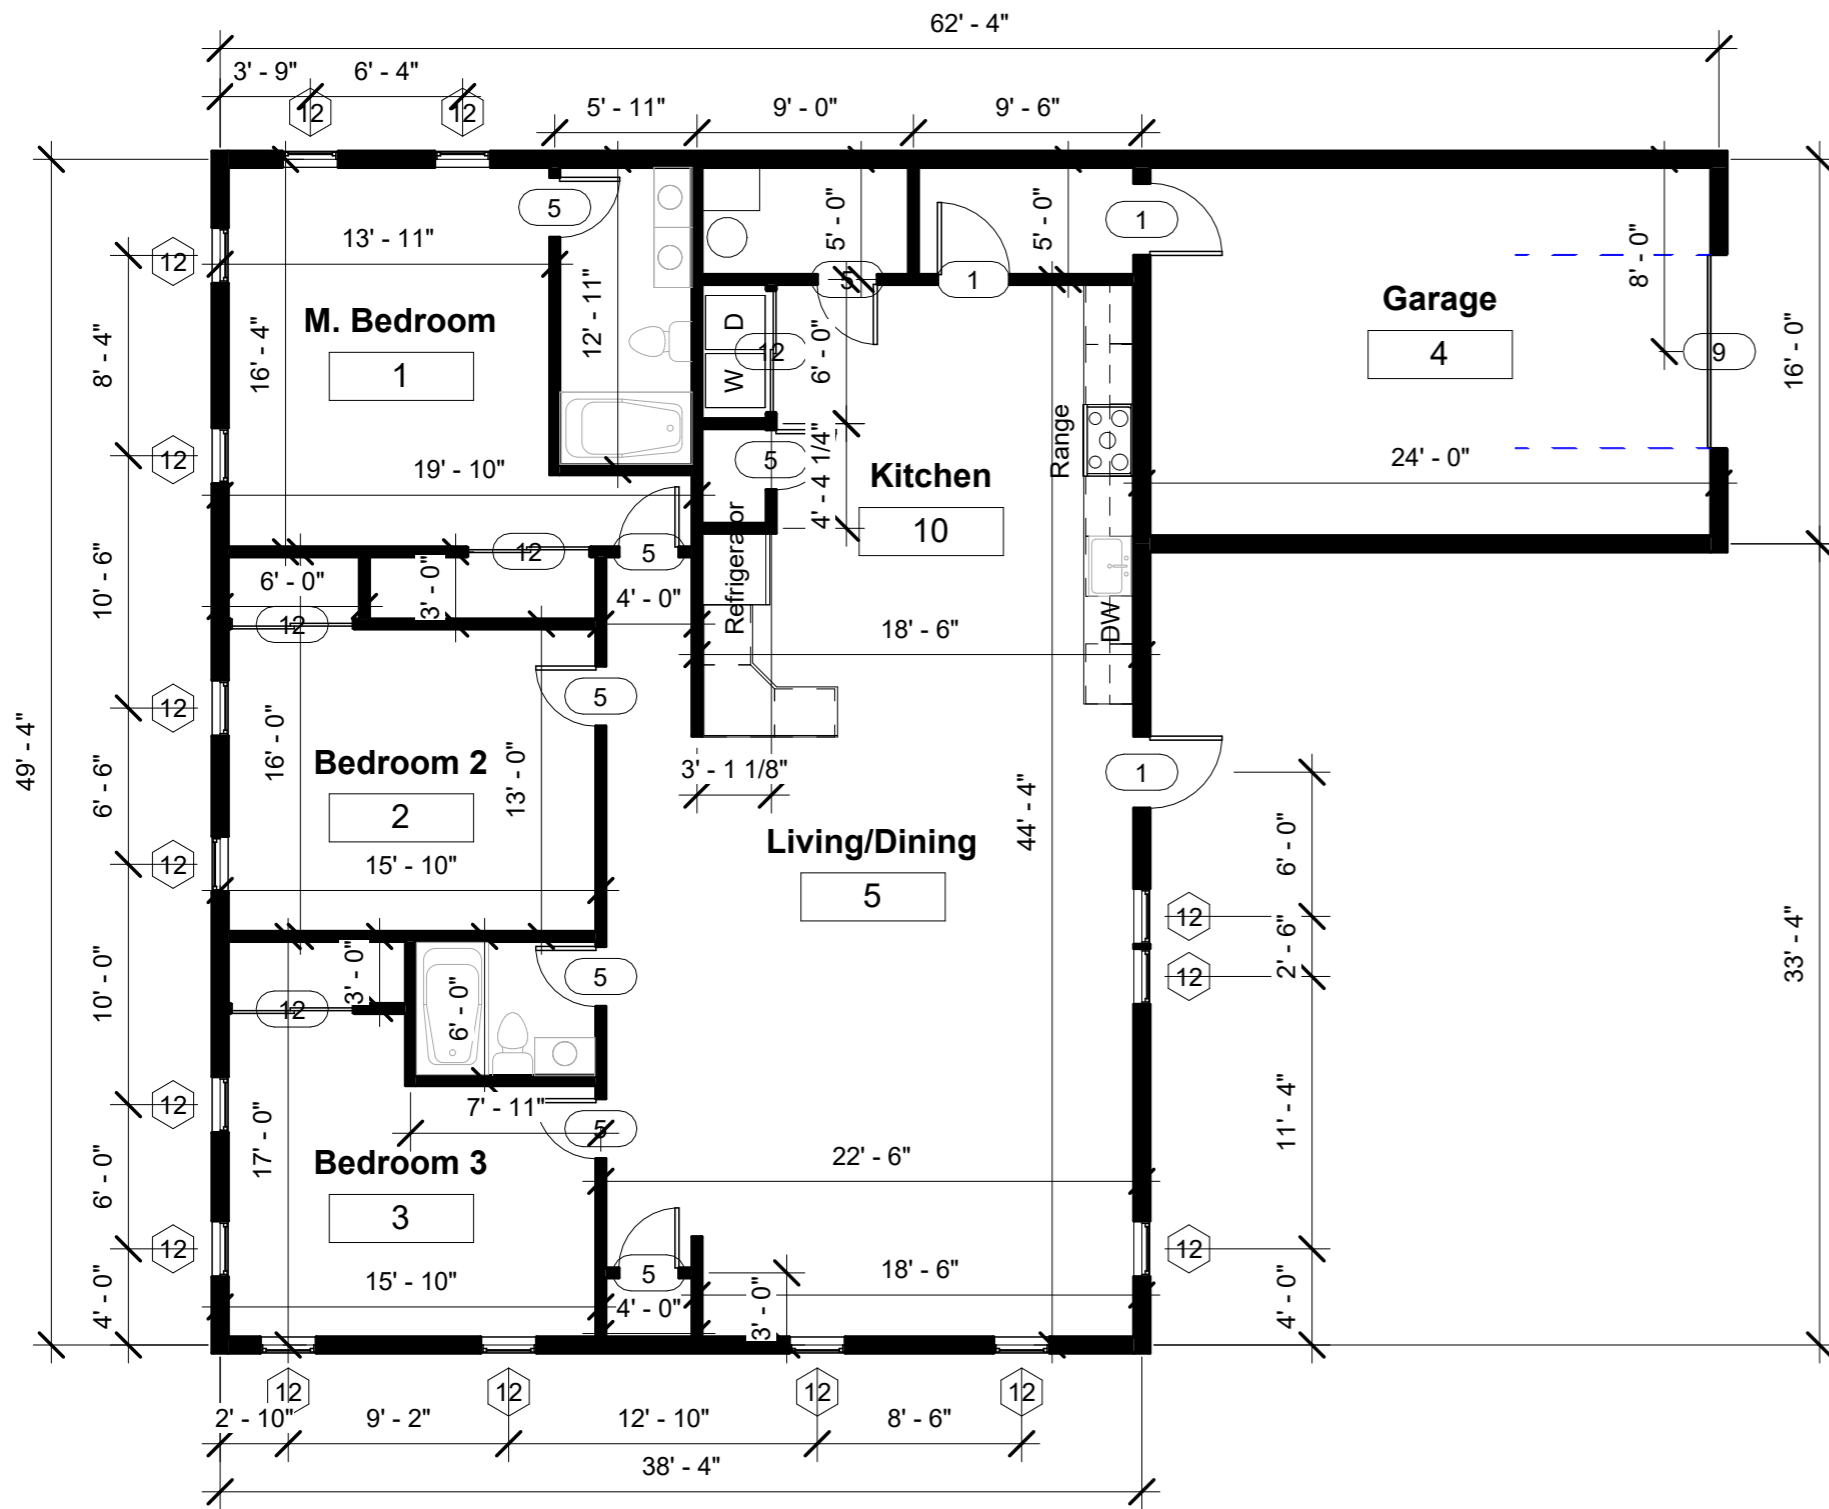

Door Schedule				
Type Mark	Family and Type	Count	Rough Height	Rough Width
9	Door-Garage-Flush_Panel: 96" x 84"	1	7' - 1"	8' - 2"
12	Door-Interior-Double-Sliding-2_Panel-Wood: 60" x 80"	4	6' - 9"	5' - 2"
5	Single-Flush: 30" x 80"	8	6' - 9"	2' - 8"
1	Single-Flush: 36" x 84"	3	7' - 2"	3' - 2"

Window Schedule					
Type Mark	Family and Type	Count	Sill Height	Rough Height	Rough Width
12	Window-Double-Hung: 28" x 46"	15	3' - 0"	3' - 10 1/2"	2' - 4 1/2"



www.autodesk.com/revit


Francis Dinh
Simple House

No.	Description	Date


Floor Plan

Project number 1
Date 5/2/25
Drawn by Author
Checked by Wowkodaw

A102
Scale 1/8" = 1'-0"

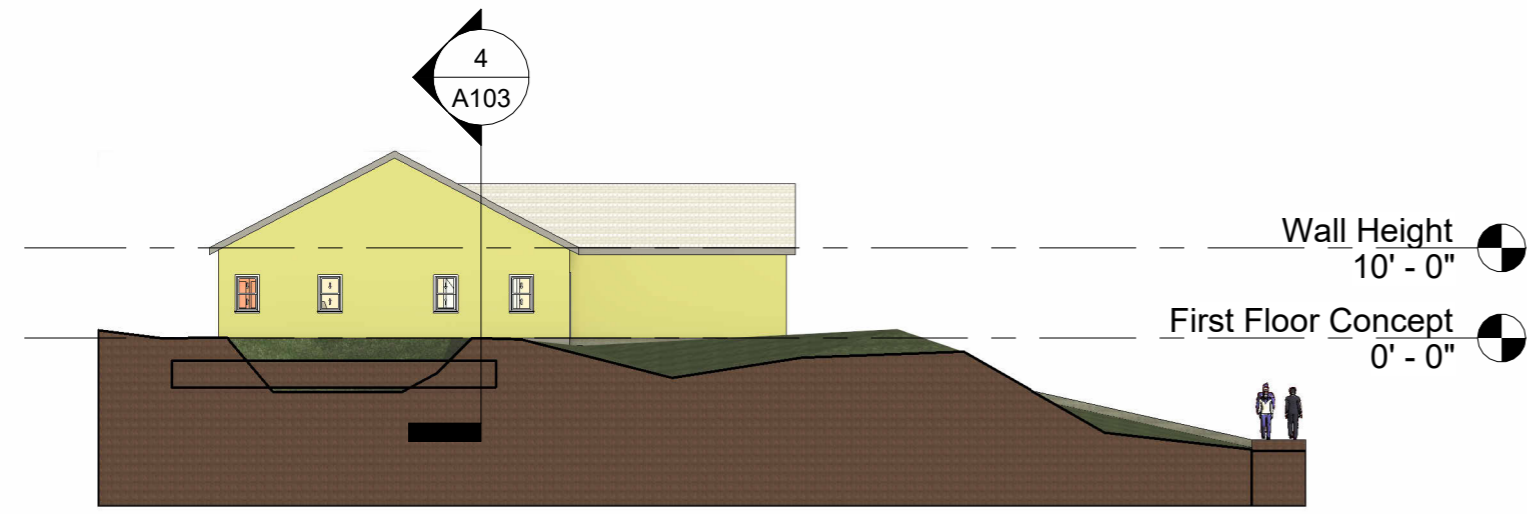

① South
3/64" = 1'-0"

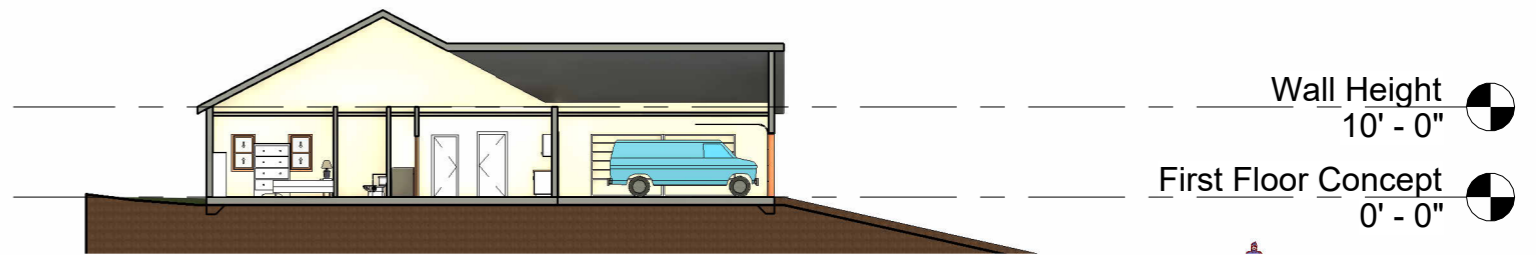

③ South Section
3/64" = 1'-0"



② East
3/64" = 1'-0"



④ East Section
3/64" = 1'-0"



www.autodesk.com/revit

Francis Dinh
Simple House

No.	Description	Date

Elevations and Sections

Project number	1	A103
Date	5/2/25	
Drawn by	Hubert Dinh	
Checked by	Wowkadow	
Scale		3/64" = 1'-0"